

- 객석 회로 -
CH 701 ~ CH 717

- 전실 회로 -
CH 718 ~ CH 719

- Dimmer Unit 1 : CH 1 ~ CH 432

- Dimmer Unit 2 : CH 433 ~ CH 719









- Dimmer Total : 719회로 (Ladder 철거로 322~385 사용 불가)
(Gallery 24회로, APRON1 4회로, APRON2 4회로, Balcony 6회로 Direct Module)




- Gallery Unit : Dimmer 24회로
Direct 24회로

- Remote Direct Total : 80회로

- DMX Total : 4회로 (Dimmer 제외)

- KEY -

-  DMX Input
-  DMX Output
-  Ethernet Port
-  Optical Port
-  FLYING DIMMER
-  CASE IN DIMMER
-  REMOTE DIRECT
-  Direct Module

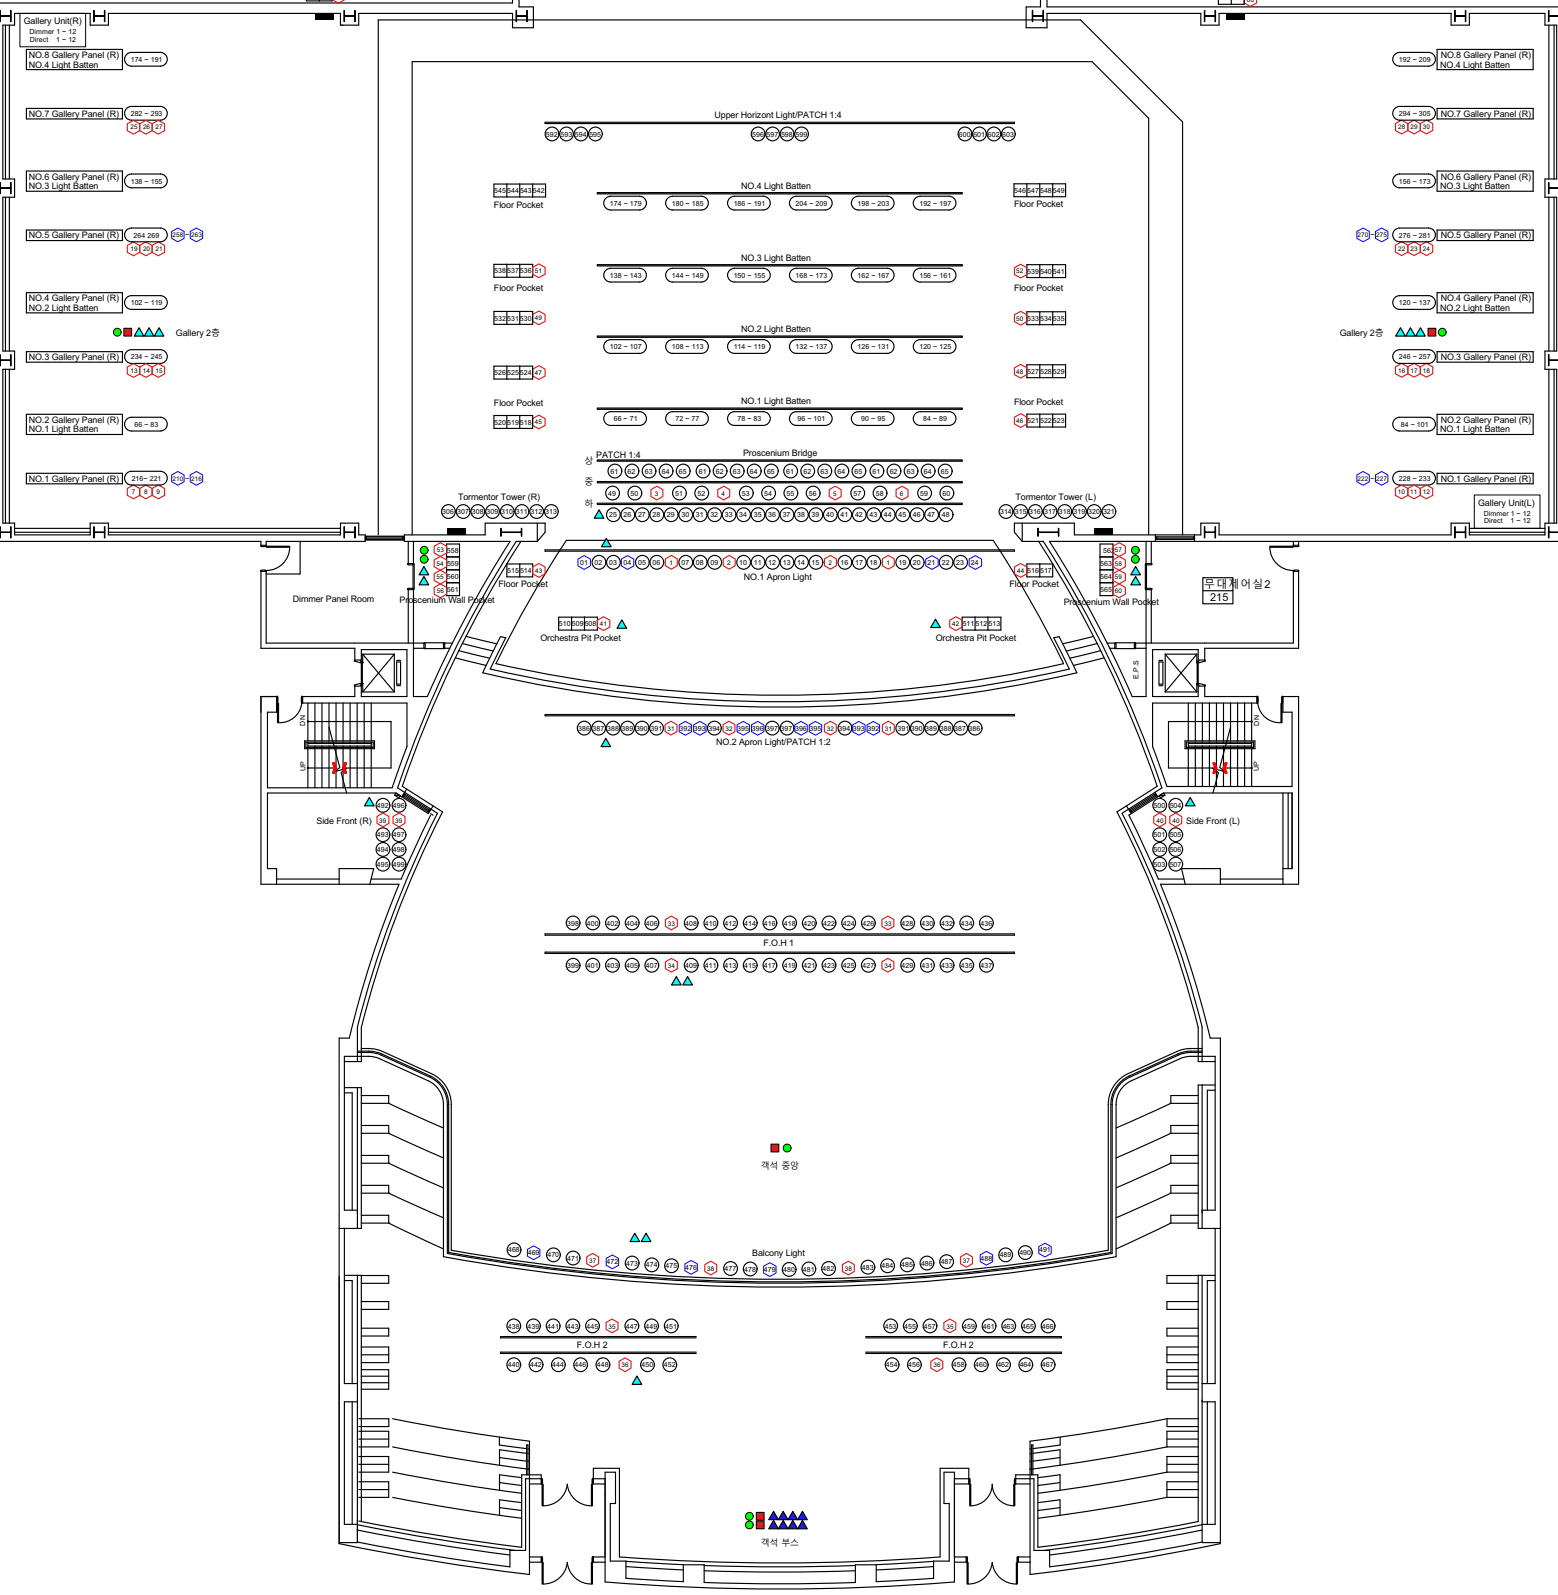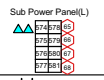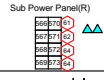

Dimmer Panel Room

무대 제어실 2
215

Side Front (R)

Side Front (L)

객석 중앙

객석 부스