

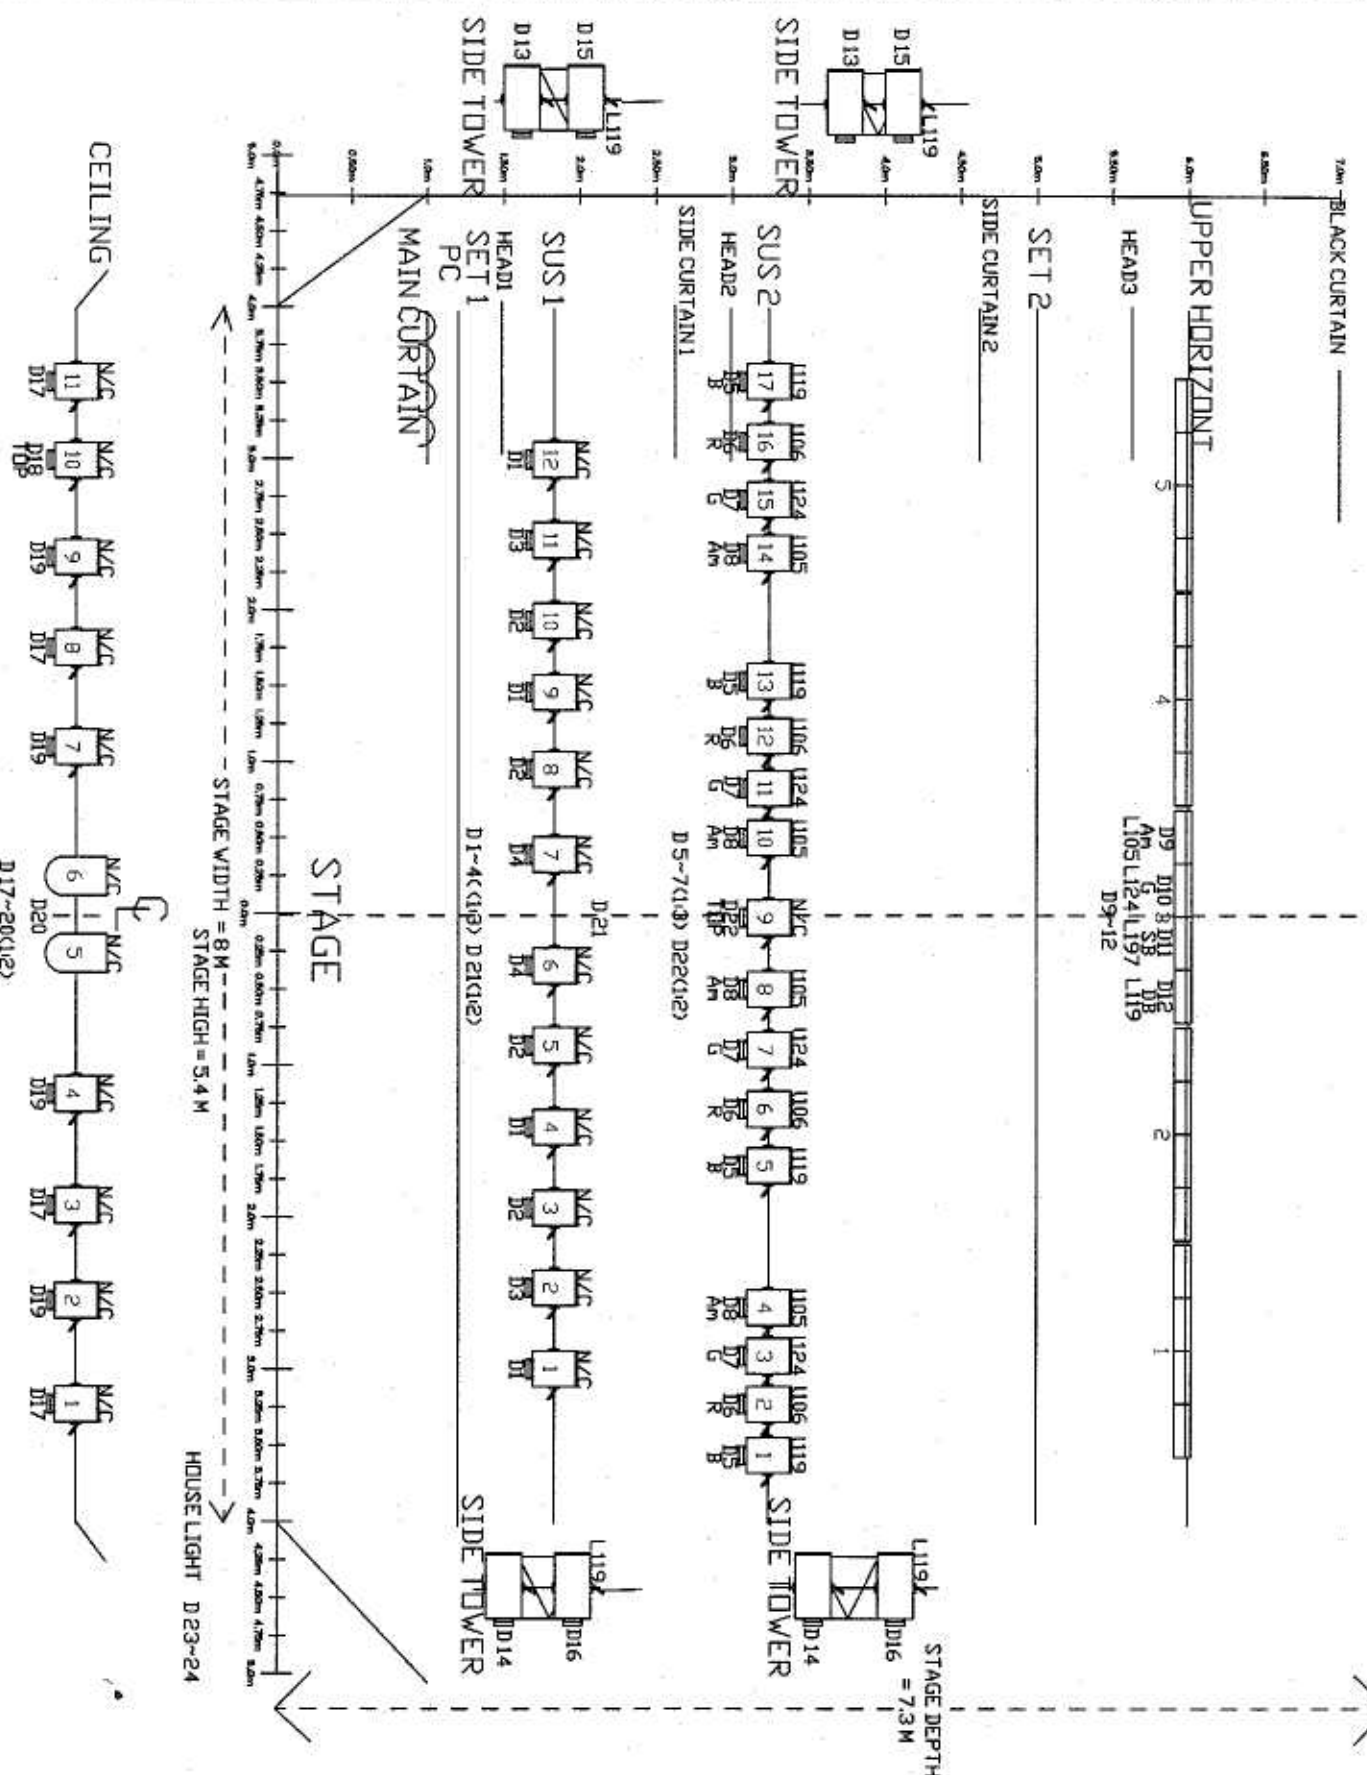


W-CYC

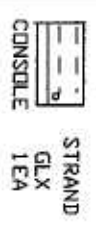

LEGEND

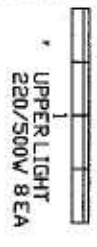

HOUSE LIGHT D23-24

SN - CIVIC CENTER

SCALE 50:1

JHK